


File name C:\PJA\PHIL JONES ASSOCIATES\SHARED\DATA - 07736 CALDERDALE ACCESS TO SCHOOLS\3.1 DESIGNS\3.1.1 CONCEPT\1.2 WORKING\07736-C-CATS.DWG, printed on 12/06/2024 08:28:36, by John McQueen

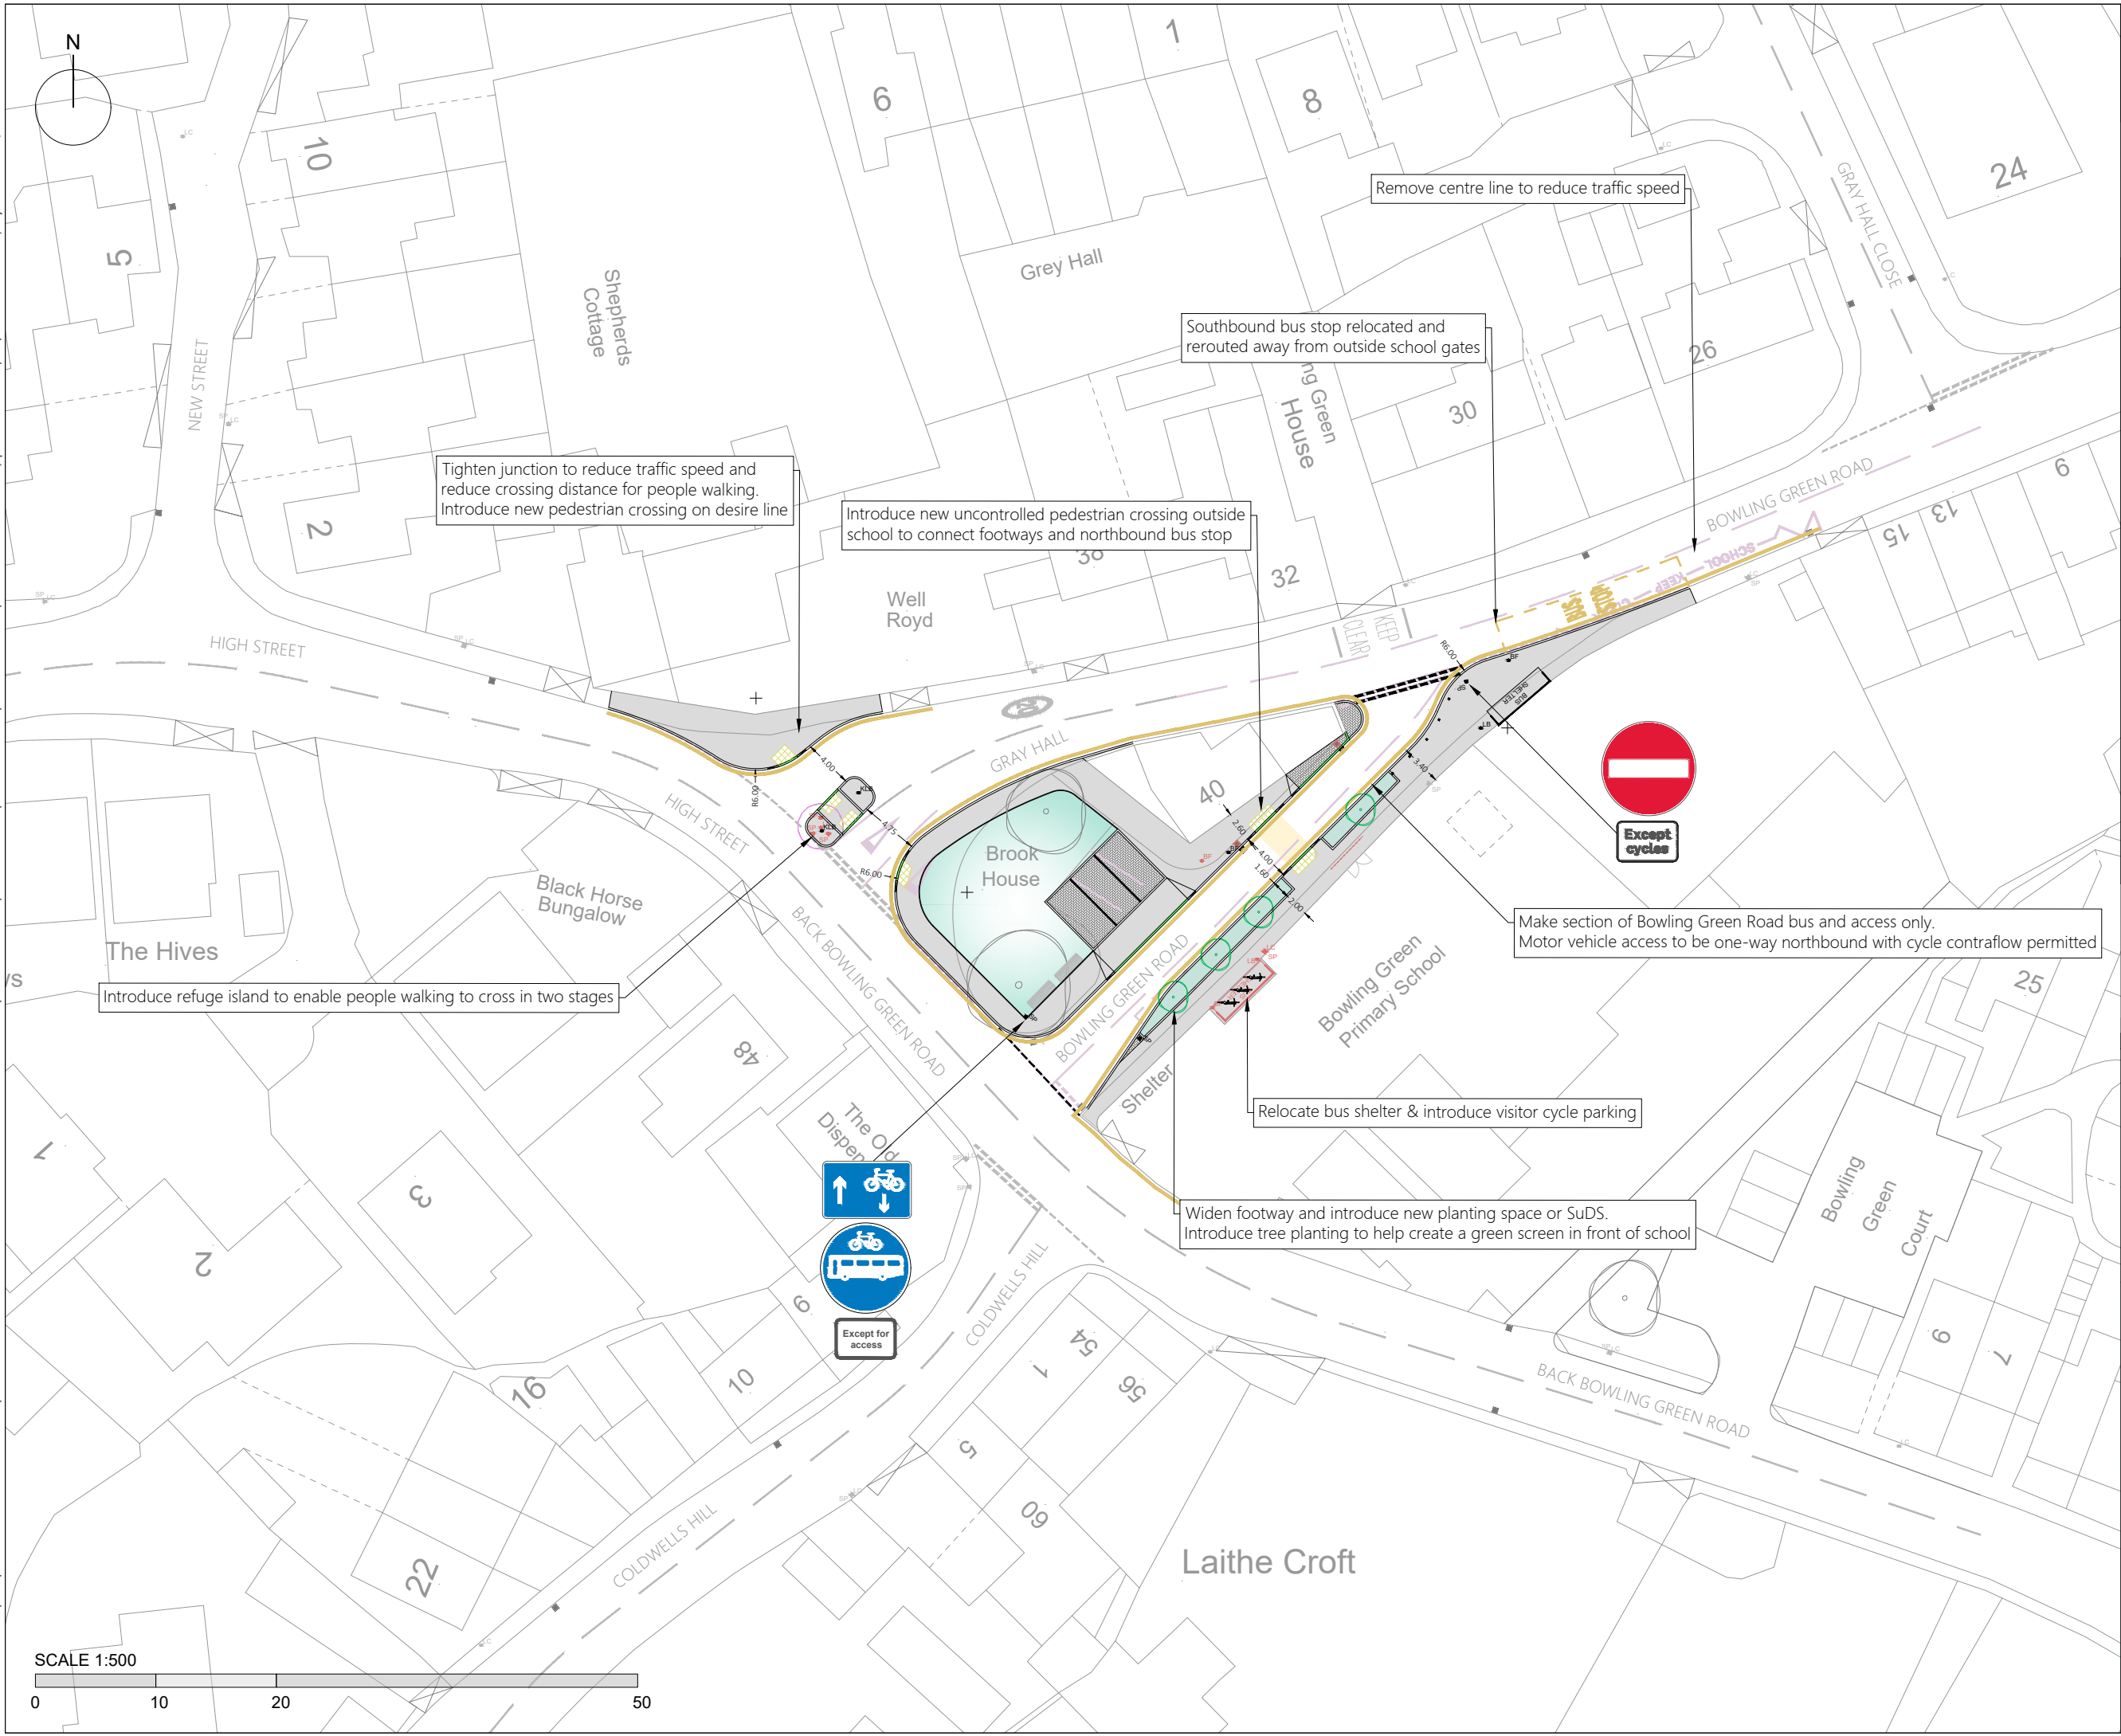

CDM Note

These drawings have been produced with reference to the CDM Regulations 2015. Please note that these are pre-construction phase drawings and should be subject to further design risk management as required in accordance with Regulation 9.

Notes

1. All measurements in metres unless otherwise stated.
2. Layout based on OS base mapping.
3. This drawing is for technical approvals and are not to be used for construction purposes and it is the responsibility of the client and contractor to identify risks associated with the construction stage and to design appropriate measures to mitigate.

Key

- Proposed Asphalt Footway Resurfacing
- Proposed Carriageway Resurfacing
- Proposed Concrete Modular Paving
- Proposed Block Paving (Grey)
- Proposed Block Paving (Charcoal)
- Proposed Buff Surface Dressing
- Proposed Raised Table Plateau (Asphalt)
- Proposed Tree Pit
- Proposed coloured surface treatment
- Proposed Parklet
- Proposed Grass
- Proposed Rain Garden
- Proposed Sinusoidal Road Hump
- Proposed Blister Paving (Red)
- Proposed Blister Paving (Buff)
- Proposed Corduroy (Hazard) Paving
- Proposed Tramline / Ladder Paving
- Proposed Kerb
- Proposed Dropped Kerb Flush
- Existing Kerb Removed
- Proposed Footway Level Cycle Track Demarcation Paving
- Existing Line Marking
- Existing Line Marking Removed
- Proposed White Line Marking
- Proposed Yellow Line Marking
- Existing / Proposed Tree
- Proposed Cycle Rack
- Existing / Proposed Lamp Column
- Existing / Proposed Sign Post
- Existing / Proposed Bollard
- Proposed Bollard with Sign
- Existing Street Furniture Removed
- Existing / Proposed Gully
- Existing Property Crossover
- Proposed Pencil Bollard or Timber Bollard

Rev	Date	Revision Note	Drw	Chk	App

PJA

transport • engineering • placemaking

Birmingham | Bristol | Cambridge | London | Manchester | Reading
Melbourne | Perth

pja.co.uk | pja.com.au

G.03, Wenlock Studios
50-52 Wharf Road
London, N1 7EU, UK
T: +44 (0) 20 4541 0082

Client

Calderdale Council

Project

Calderdale Access to Schools

Title

Bowling Green Primary School
Concept Design

Drawing Issue Status

Draft

PJA Ref	Scale @ A3	Date
07736	1:500	12/02/2024

Drawing No	Revision
07736-C-CATS-03-01	-

Primary Contact

catriona.swanson@pja.co.uk

DRAFT